




Chromatics

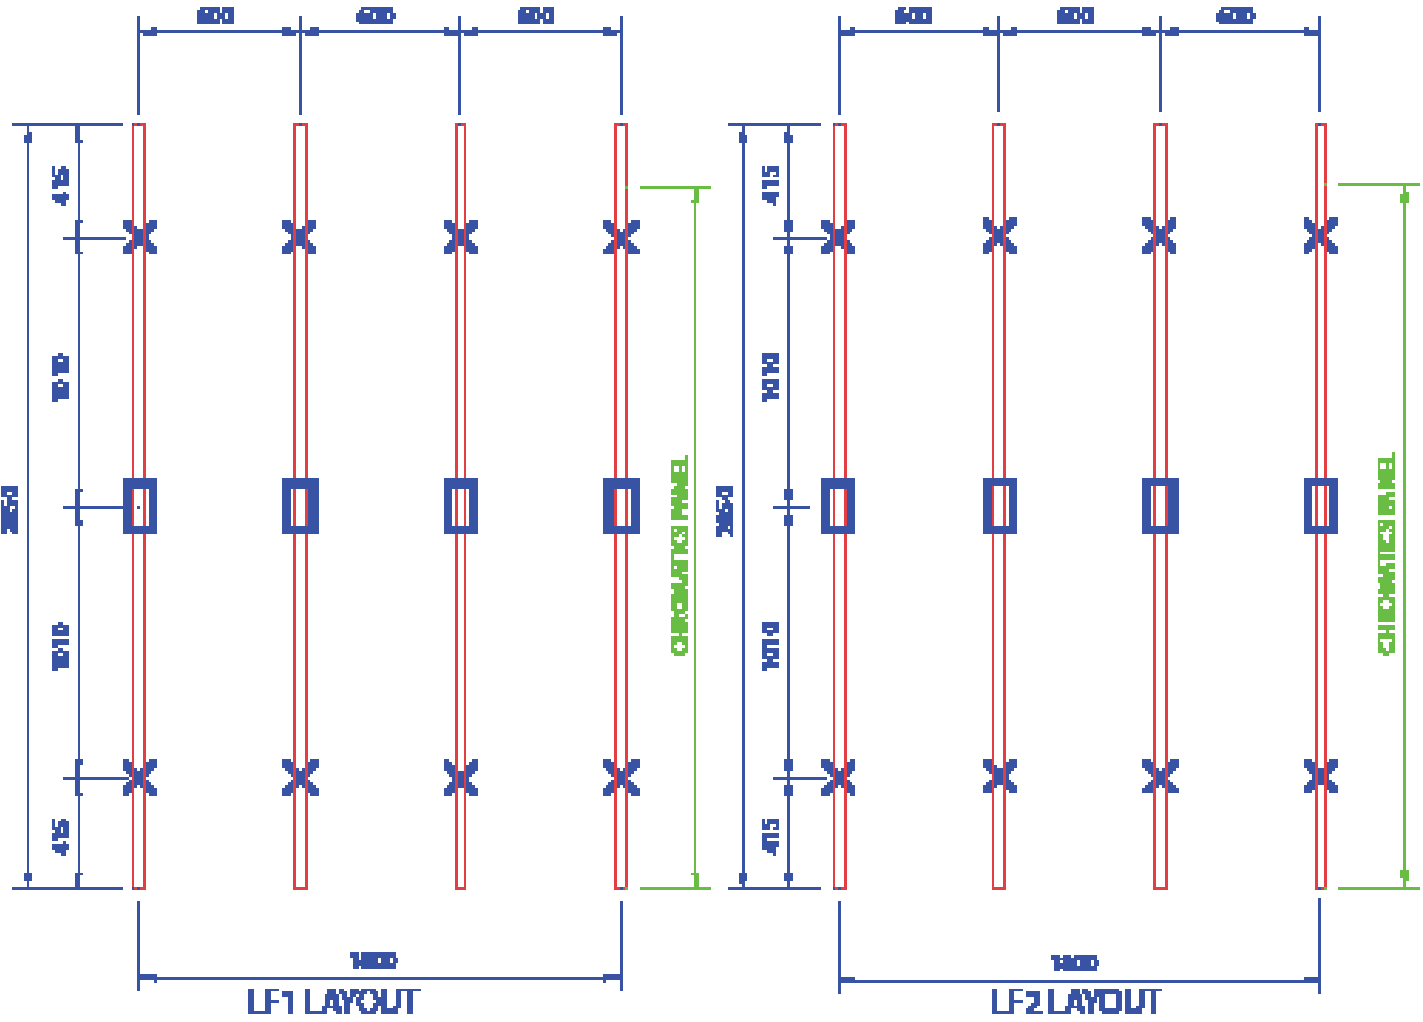

SQUARE METRE RATE (LF1)
 MACFOX M 60 BRACKETS (FLOATING POINT) = 1.19 OFF
 MACFOX M 60 BRACKETS (FIXED POINT) = 0.60 OFF
 SR2 SCREWS = 3.57 OFF
 60 X 40 L or 100 x 60 T PROFILE = 1.66 METRES
 SIKA TAPE (33M ROLL) = 0.07 ROLL
 SIKA ADHESIVE (600cc SAUSAGE) = 0.15 SAUSAGE
 SIKA PRIMER (1 LITRE CAN) = 0.020 CAN
 SIKA CLEANER (1LITRE CAN) = 0.0078 CAN

- LEGEND:**
- MAC FOX 60M (FLEXIBLE POINT)
 - MAC FOX 60M (FIXED POINT)
 - L AND T - PROFILE VERTICAL

SQUARE METRE RATE (LF2)
 MACFOX M 60 BRACKETS (FLOATING POINT) = 1.19 OFF
 MACFOX M 60 BRACKETS (FIXED POINT) = 0.60 OFF
 SR2 SCREWS = 3.57 OFF
 60 X 40 L or 100 x 60 T PROFILE = 1.66 METRES
 SIKA TAPE (33M ROLL) = 0.07 ROLL
 SIKA ADHESIVE (600cc SAUSAGE) = 0.15 SAUSAGE
 SIKA PRIMER (1 LITRE CAN) = 0.020 CAN
 SIKA CLEANER (1LITRE CAN) = 0.0078 CAN

Our service is being supplied to you without charge and so we do not warrant to you that it is free from faults or defects. You use our free service at your own risk and in no event shall we be liable to you for any loss or damage of any kind (except personal injury or death resulting from our negligence) arising from your use of, or inability to use, our service or from faults or defects in any material provided to you as a result of using the service whether caused by negligence or otherwise.
 All intellectual property rights in the service and any materials provided to you as a result of using the service are retained by us. These terms are in lieu of all warranties, conditions, undertakings, terms and obligations implied by statute, common law, trade usage, course of dealing or otherwise, all of which are hereby excluded to the fullest extent permitted by law.
 Issue number and date

Component and layout dimensions based on Information and drawings provided to Cladding Solutions LTD on project checklist reference
 Layout details are Indicative and subject to change in accordance with actual site conditions and measurements.

	DRAWN BY MS	TITLE MTK SUPPORT RAIL SYSTEM FOR CHROMATICS RS CLADDING	
	DATE 06/01/10	PROJECT NAME	DRAWING NUMBER Cladding DWG
	SCALE NTS		